




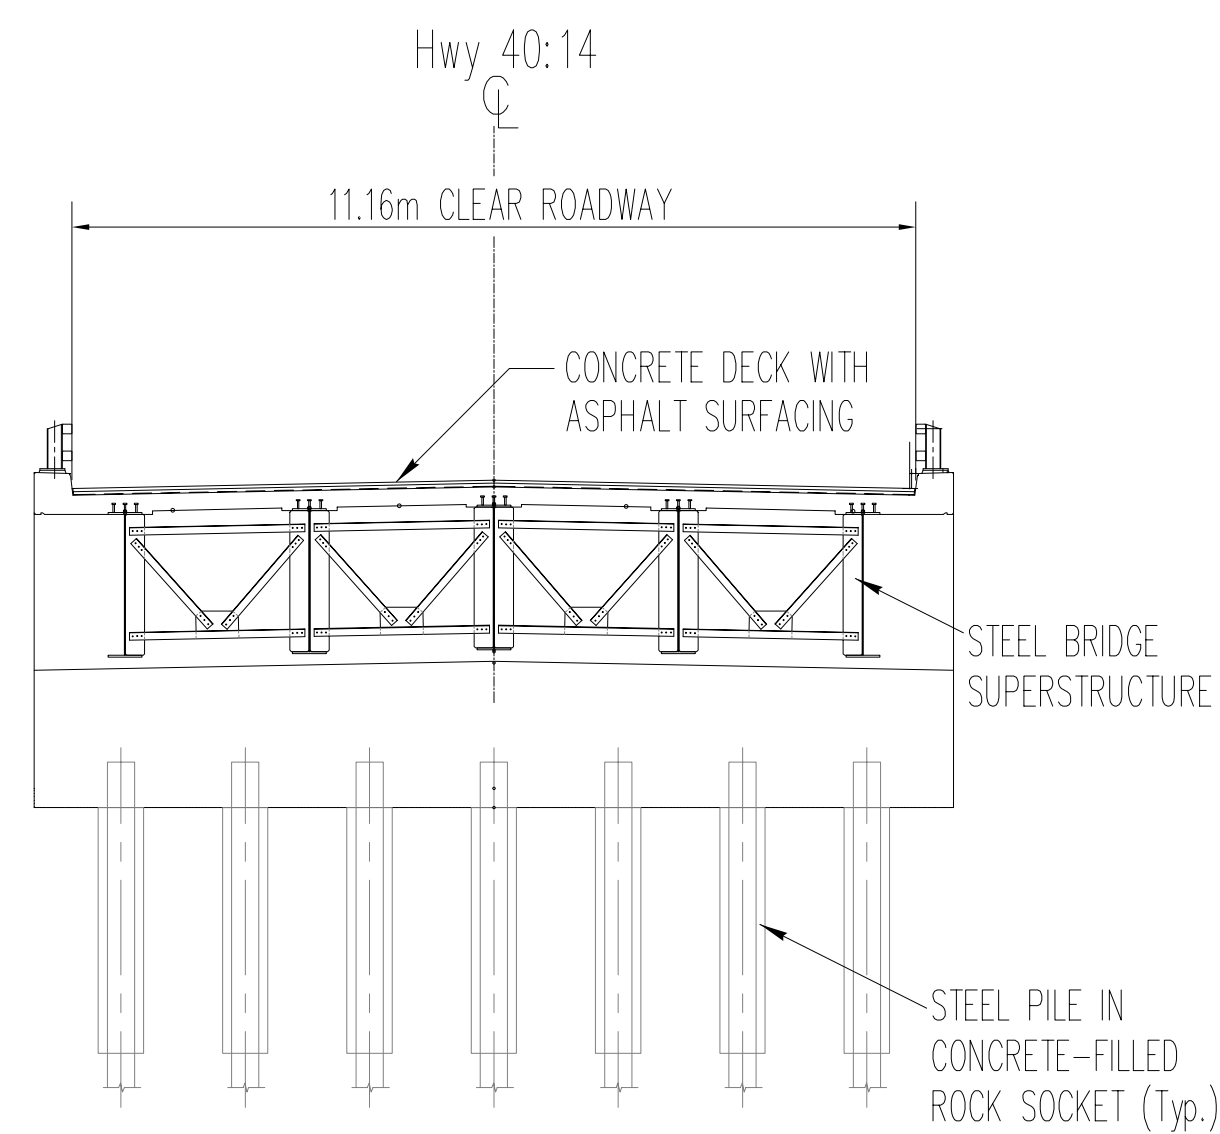

New Roadway Bridge

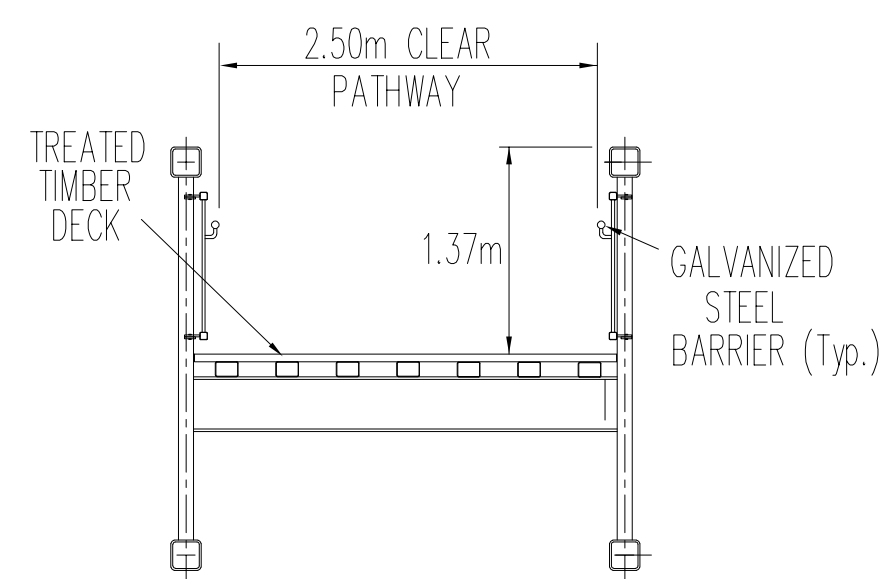

New Pedestrian Bridge

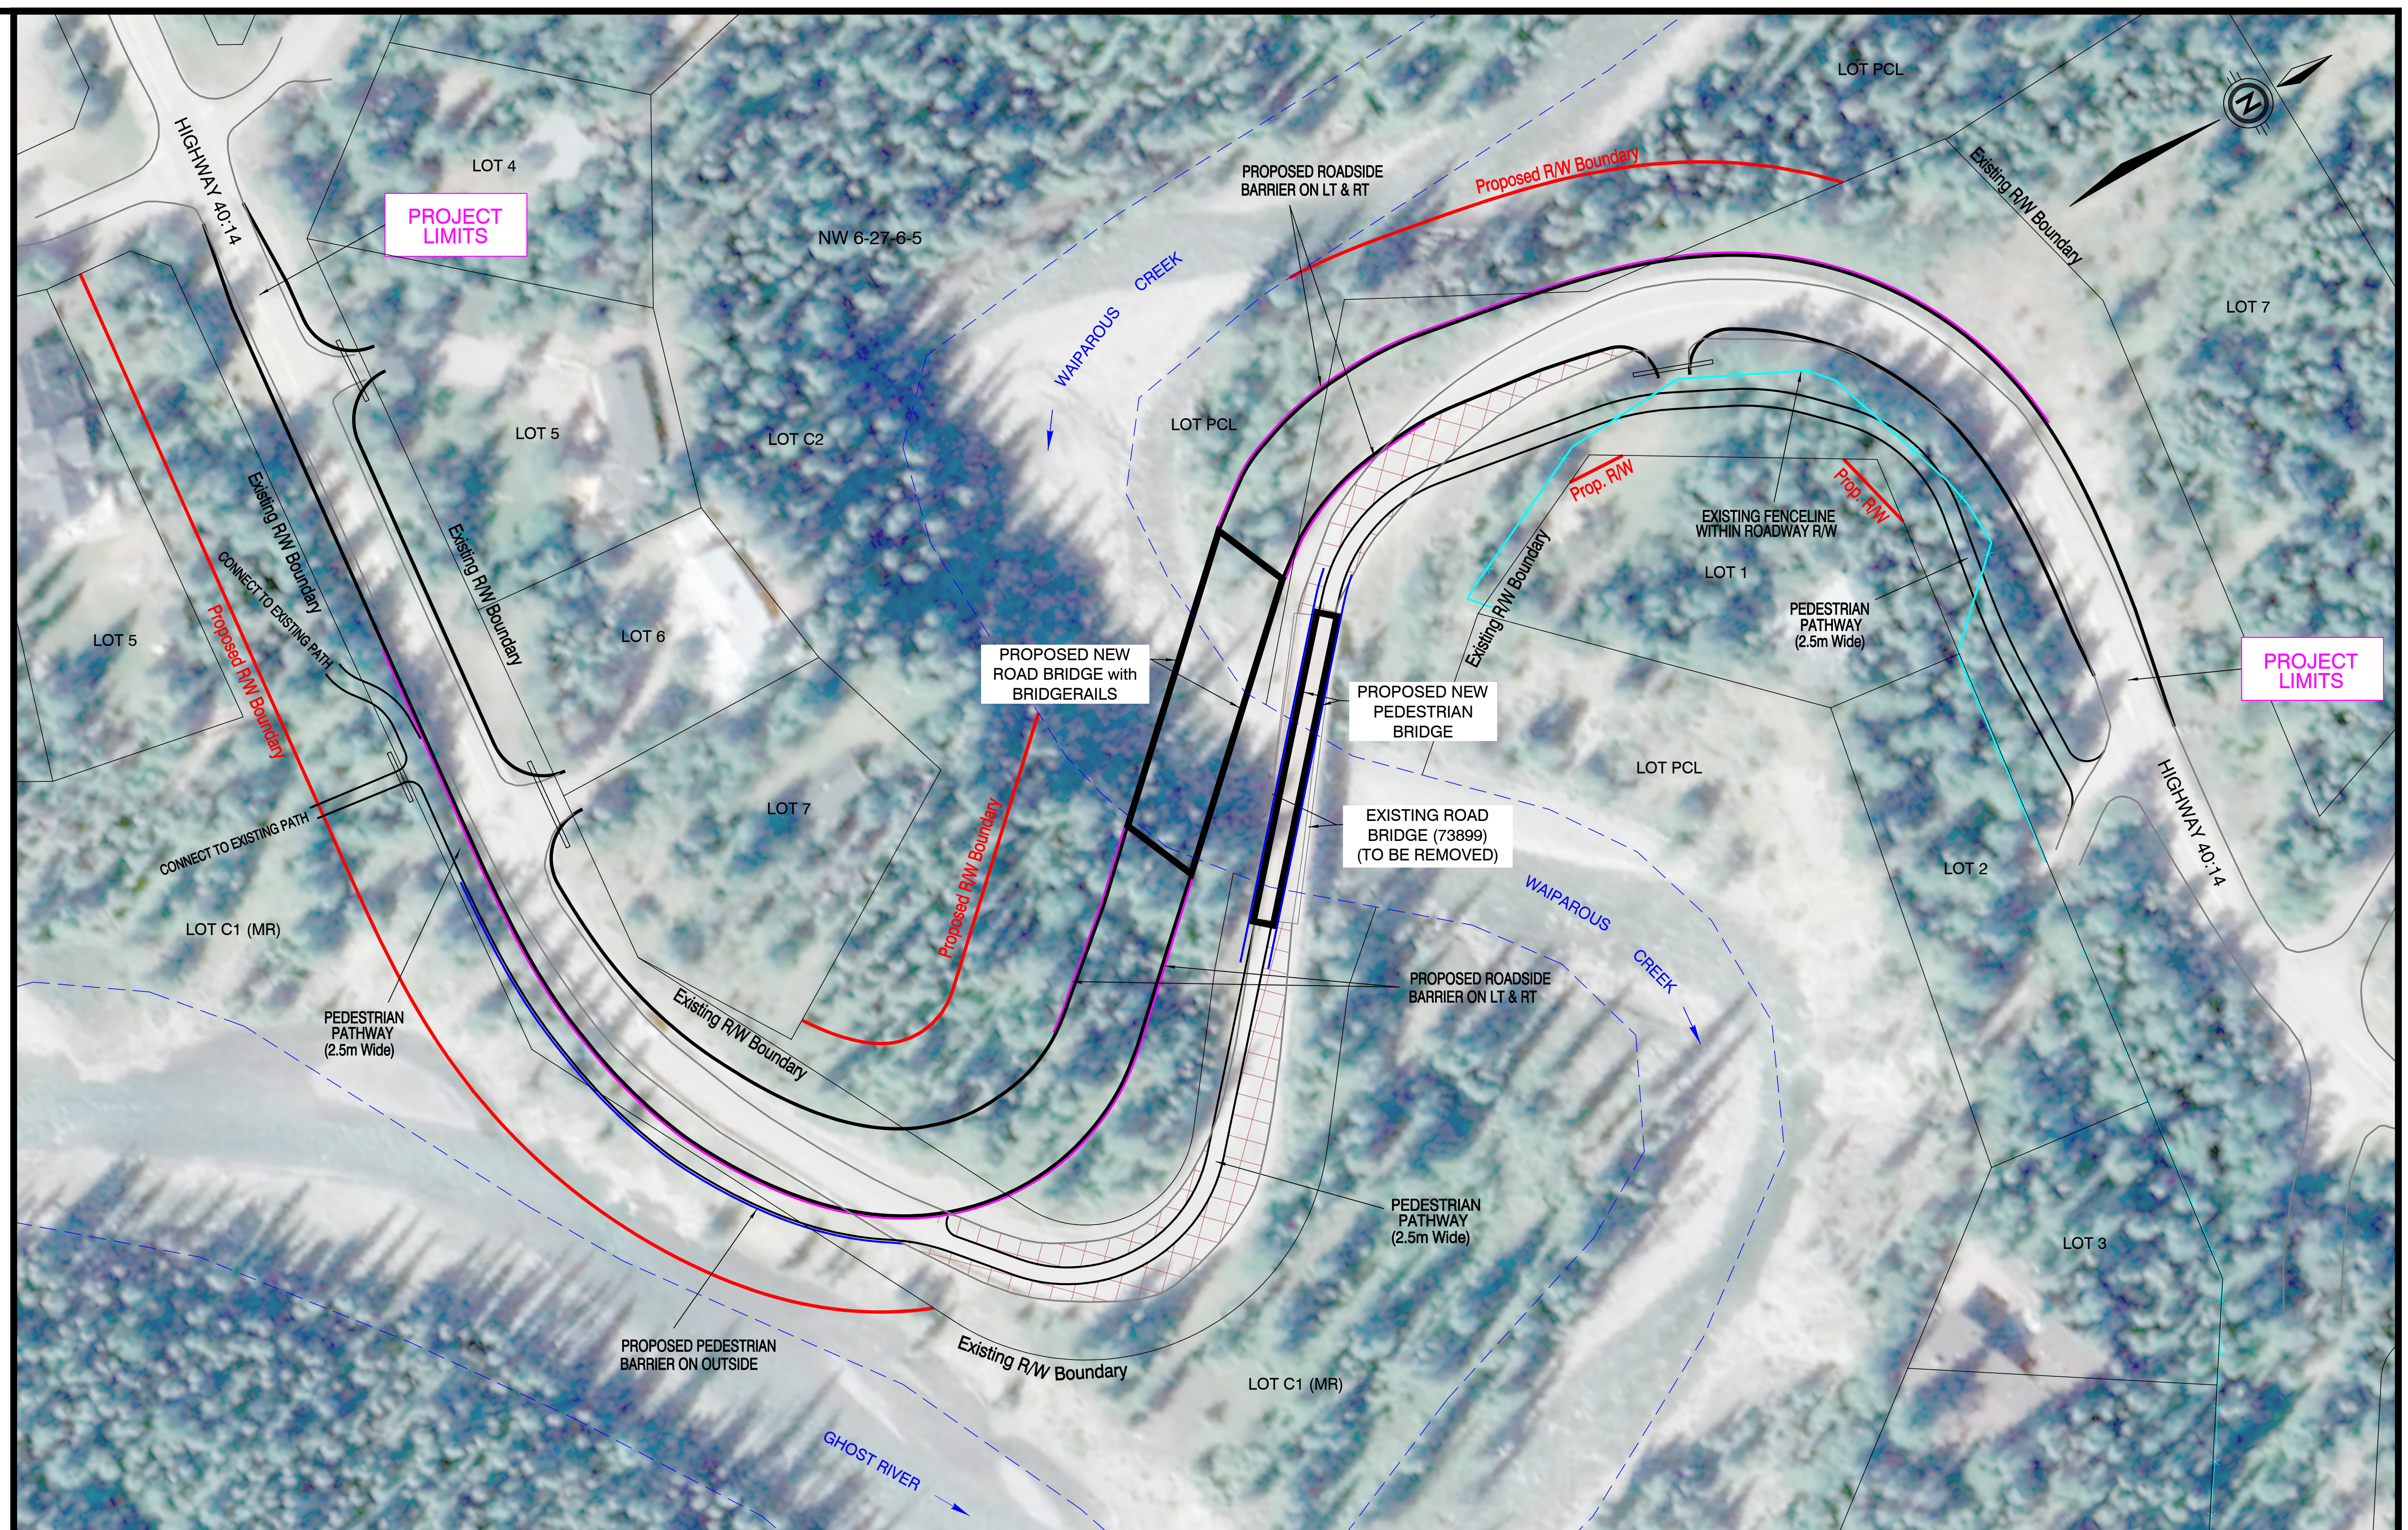

LEGEND:

-  Existing Edge of Road
-  Proposed Edge of Road
-  Proposed Edge of Pathway
-  Proposed R/W Boundary
-  Existing Fenceline
-  Proposed Roadside Barrier System
-  Proposed Pedestrian/Cyclist Barrier
-  Old Roadway, to be Obliterated

**PROPOSED
SPEED LIMIT:**
30 KM/H



Pedestrian Bridge, Example 1



Pedestrian Bridge, Example 2

***HIGHWAY 40:14 IMPROVEMENT PROJECT
at the SUMMER VILLAGE OF WAIPAROUS
BRIDGE REPLACEMENT & ROAD REALIGNMENT
INCLUDING PEDESTRIAN PATHWAY & BRIDGE***

OWNER:

Alberta
Transportation and
Economic Corridors

ENGINEERING CONSULTANTS:

HATCH

WSP

Not to Scale
DATE: JULY

Not to Scale

DATE: JULY 13, 2026